

Stairs and PRM accessible ramp to street level. Two PRM access / escape ramps required from the station. Ramps requiring linking to road or footpath. Due to surrounding developments these routes are constrained on this site selection and additional land may be required.

Required platform width = 3500mm.

Bench seating provided at 25 meter intervals along platforms.

Emergency access ramp.

Indicative Platform Location.

Stairs and PRM accessible ramp to street level.

Network Rail Standard AFA Beacon Bridge type or similar. Final bridge location to be confirmed at a later design stage and coordinated with train class and passenger movements.

Covered waiting areas provided adjacent platform access locations.

PRM accessible ramp to street level linked to car park access.

Stairs to street level linked to car park access.


FOOTPATH

TOTAL AREA OF FIELD = 6200m²
(78 PARKING SPACES)

PLAYING FIELD

PLAYING FIELD


Inset A
Scale 1:500

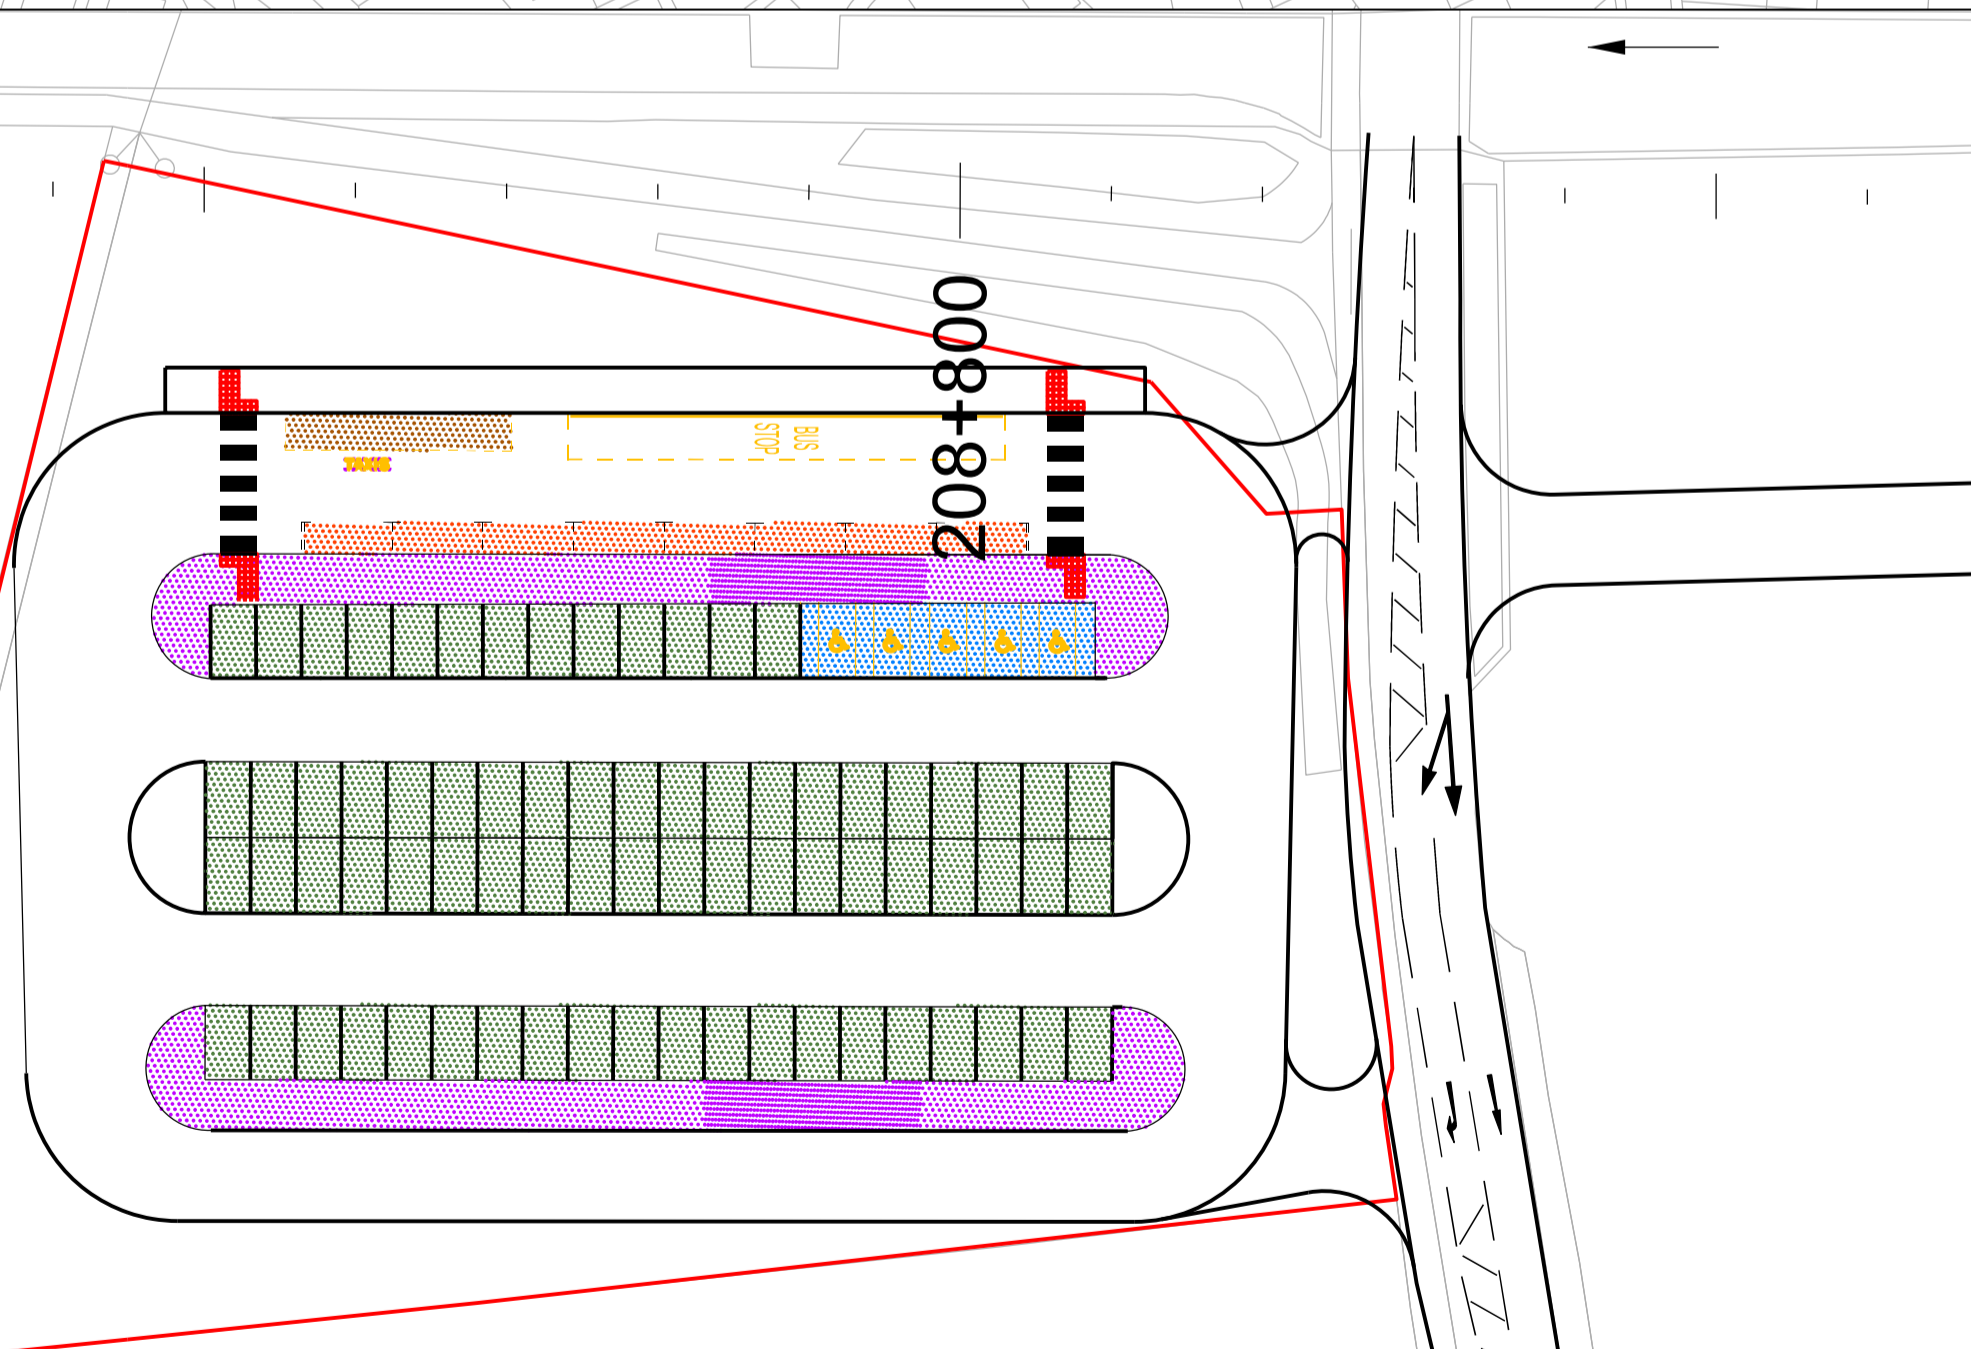

LEGEND

- Station shelters located adjacent platform access
- Station bench seating provided at 25 meter intervals along platform
- Emergency or PRM access ramp
- Station access stairs
- Network Rail standard AFA beacon bridge type or similar c/w built in lifts
- Station platforms 115 meters length 3.5 meters width

-	OG	09/21	GB	-
A	AG	10/21	IL	SH
Rev	Description	By	Date	Chk'd
				Auth

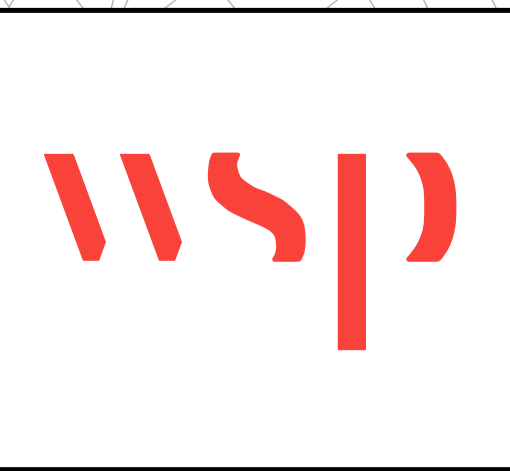

Client	SOMERSET COUNTY COUNCIL
Project	LANGPORT RNR SOBC

Title		LANGPORT OPTION 1	
File Name: 70083807-WSP-RS-DG-00001-P01			
Original Scale	Page Size	Drawn	Checked
1:1000	A1	AG	IL
		Date	Date
		10/21	10/21
Drawing Number		Authorised	Status
70083807-WSP-RS-DG-00001-P01		SH	P
		Rev	
		A	